

JUNNY SHORES RESTAURANT

Since 1948

Quality Food & Service ★


Manistique's Family Restaurant"

East Of
Manistique
U.S. - 2



Welcome To The U.P.
& Schoolcraft County


906-341-5582

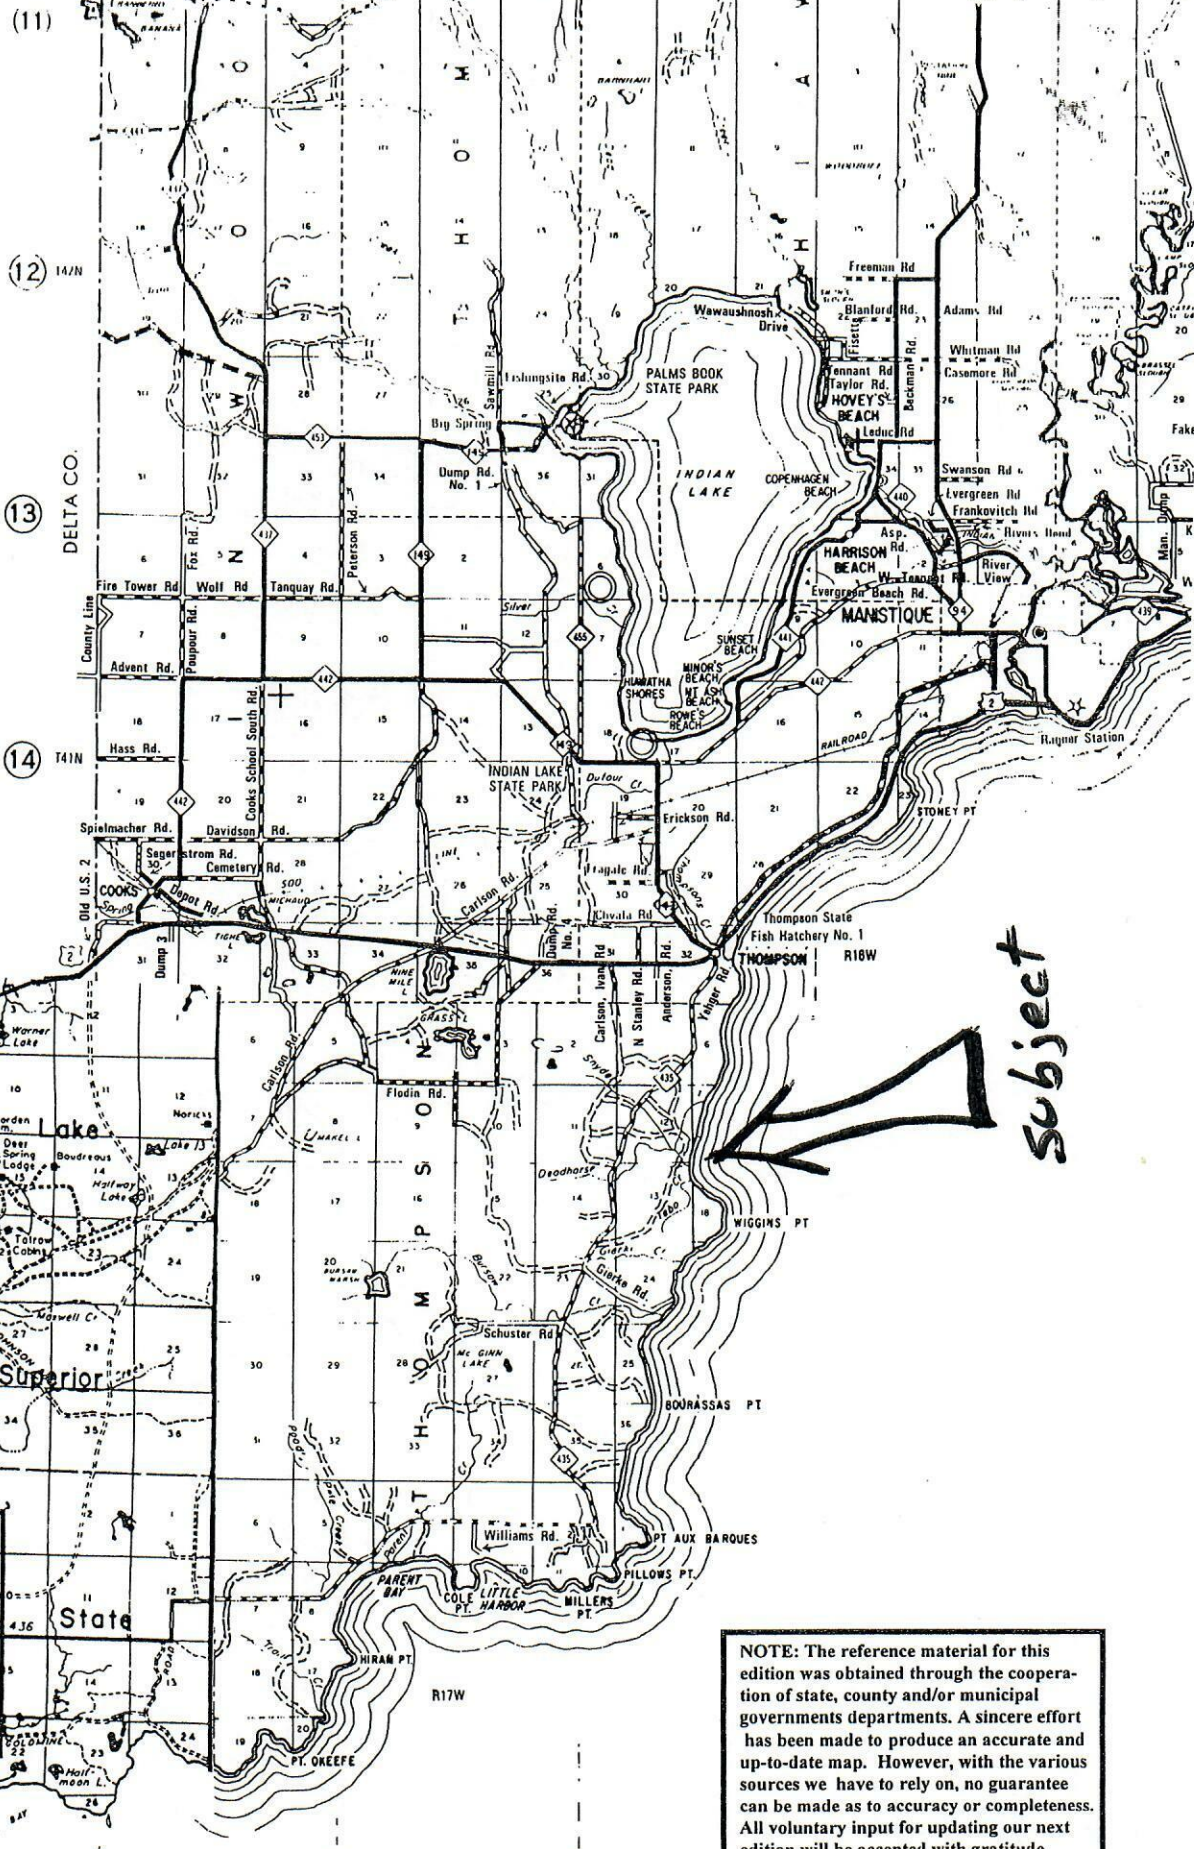

Subject

NOTE: The reference material for this edition was obtained through the cooperation of state, county and/or municipal governments departments. A sincere effort has been made to produce an accurate and up-to-date map. However, with the various sources we have to rely on, no guarantee can be made as to accuracy or completeness. All voluntary input for updating our next edition will be accepted with gratitude.

U.S.
1140 2

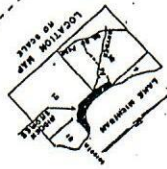


HIDDEN SHORES SUBDIVISION

PLAT OF
LOCATED IN

GOV'T, LOT 1, SEC. 18, T40N, R16W, AND PART OF THE SE 1/4,
SEC. 12, T40N, R17W, AND THE NE 1/4, SEC. 13, T40N, R17W
THOMPSON TWP. SCHOOLCRAFT COUNTY, MICHIGAN
SURVEYED AND PLATTED BY NORTHERN MICHIGAN ENGINEERS, INC.
ESCANABA, MICHIGAN
1970

Subject

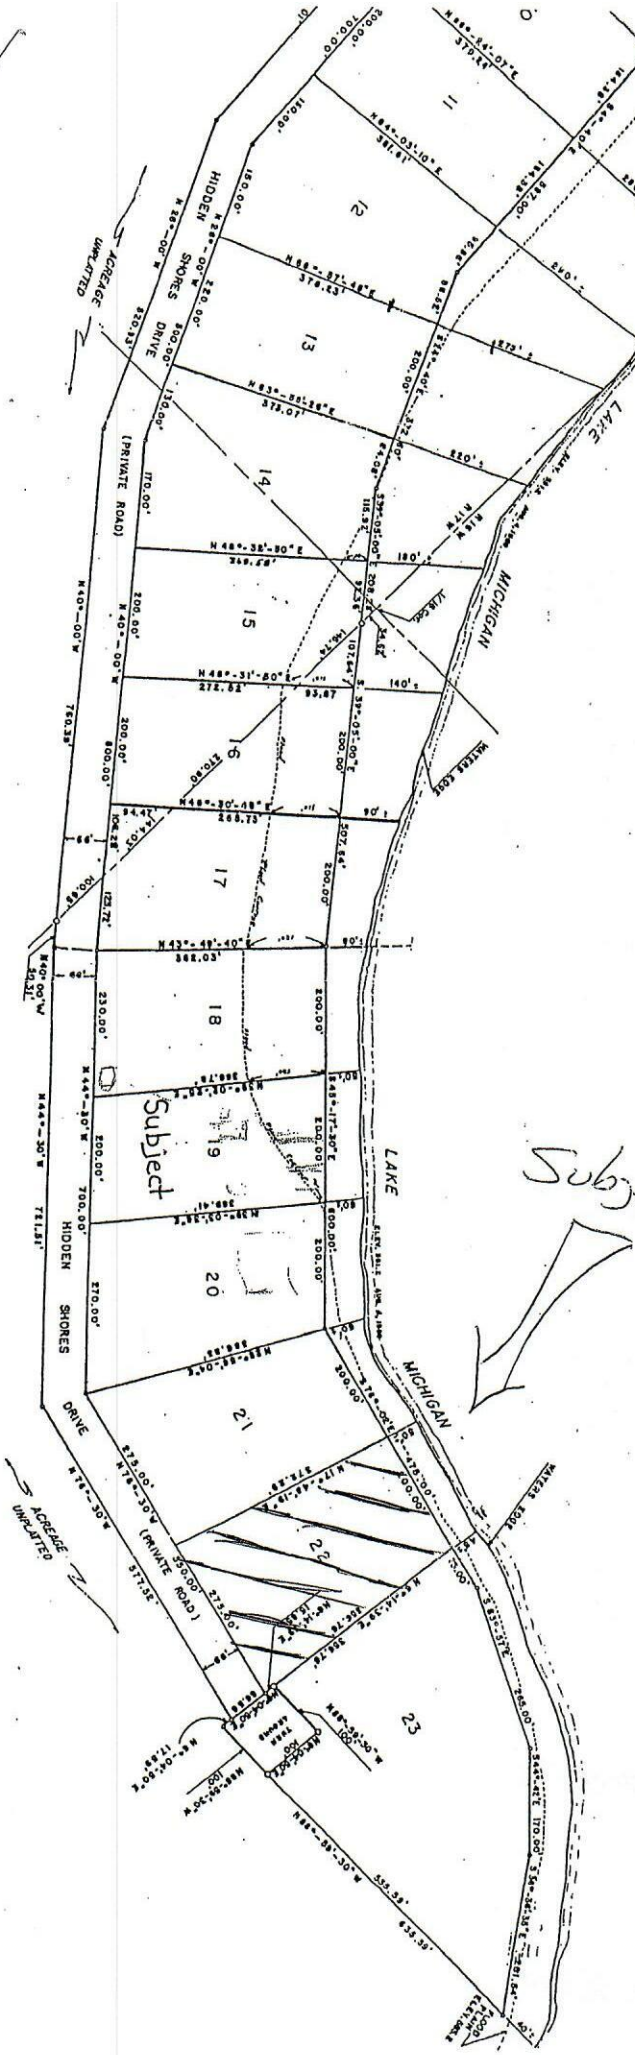



PLAT OF SURVEY OF PART OF GOVERNMENT LOT 1 OF SECTION 18 T40N, R16W THOMPSON TOWNSHIP SCHOOLCRAFT COUNTY, MICHIGAN



201102011

Daniel R McKinney
Register of Deeds
SCHOOLCRAFT COUNTY, MI
Page 1 of 1 JV

November 21, 2011 2:35 PM

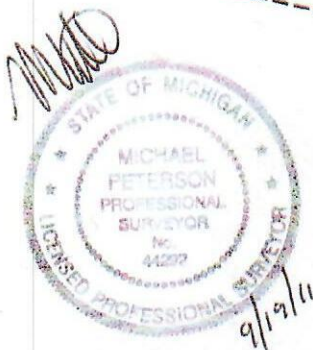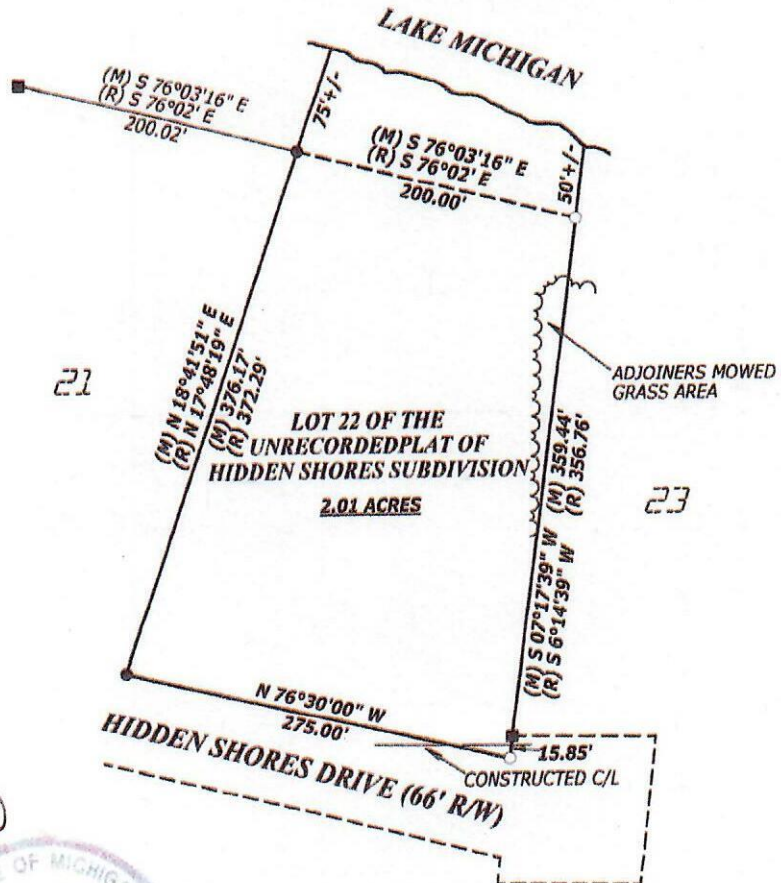

ORIGINAL

Peterson Surveying 1223 N. LINCOLN ROAD ESCANABA, MI. 49829 (906) 789-7878 FAX (906) 789-2729	I, MICHAEL PETERSON, A PROFESSIONAL SURVEYOR IN THE STATE OF MICHIGAN, CERTIFY THAT I HAVE SURVEYED AND MAPPED THE ABOVE PARCEL OF LAND IN ACCORDANCE WITH P.A. 132 OF 1970, THAT THE RATIO OF THE UNADJUSTED FIELD OBSERVATIONS IS WITHIN THE ACCEPTED LIMITS.	JOB NUMBER: 0811091	LEGEND (M) MEASURED (R) RECORDED ● IRONS FOUND ○ IRONS SET ⊕ CONTROL CORNER
		SURVEY FOR: AL & JANUS GALANTE	
		DATE: 9/16/11 SCALE: 1"=100'	

Luce-Mackinac-Alger-Schoolcraft District Health Department

Luce County

P.O. Box 398

Newberry, MI 49868

(906) 293-1302

Mackinac County

749 Hombach

St. Ignace, MI 49781

(906) 643-1105

Alger County

P.O. Box 506

Manistig, MI 49862

(906) 387-2297

Schoolcraft County

300 Walnut, Rm. 155

Manistique, MI 49854

(906) 341-4123

CHECK ONE

☒ INSTALLER AFFIDAVIT
OF CONSTRUCTION
FINAL INSPECTION
BY HEALTH DEPT.
☐ CONSTRUCTION
INSPECTION

OWNER Mark Makie

T 40 N, R 16 W, SEC 18 PERMIT NO. W500-77-01

ADDRESS 159 Mandi Ln

TOWNSHIP Thompson COUNTY Schoolcraft

Ramona, CA 92065

Client ID 77-008-650-021-00

PROPERTY DESCRIPTION NUMBER

INSTALLER INSTRUCTIONS: LIST REQUIRED INFORMATION BELOW, SIGN AFFIDAVIT AND RETURN THE COMPLETED FORM TO LOCAL HEALTH DEPARTMENT OFFICE WHICH HAS JURISDICTION FOR WHICH THE CONSTRUCTION TOOK PLACE.

SEWAGE DISPOSAL SYSTEM

1. SEPTIC TANK: CAPACITY 1250 GALLONS; MATERIAL Cement
OUTLET Baffle IN PLACE yes; EFFLUENT FILTER YES, X NO
2. SEWER LINE: SIZE 4 IN; MATERIAL PVC; DISTANCE TO WELL FT.
3. DRAINFIELD:

TRADITIONAL:

TOTAL AREA: 600 sq ft SQ. FT.; DISTANCE TO WELL N/A FT.
PIPE MATERIAL PVC LINEAL FEET 170
HEADER: SOLID 20'; LEVEL
LATERALS (NO. OF RUNS) 5; LENGTH 30
STONE: SIZE 1/2-2 1/2", 2" ABOVE AND 6" BELOW DRAINFIELD PIPE yes
2' FT BEYOND PERIMETER OF DRAINFIELD PIPE yes
TOTAL CUBIC YARDS OF DRAINSTONE 26

. or .

GRAVELLESS CHAMBERS: NUMBER OF CHAMBERS ; DISTANCE TO WELL FT.

DISTANCE BETWEEN CHAMBERS ON CENTER ; LEVEL

HEADER: SOLID ; LEVEL

4. FILL (IF REQUIRED): CLEAN SAND 1'; TOTAL CUBIC YARDS OF FILL 134 on top / 48 below
INCHES FILL FROM EXISTING GRADE TO BOTTOM OF DRAINFIELD 1' IN.

5. PUMP (IF REQUIRED) : MANUFACTURER'S NAME: , MODEL NO. HP

(PLEASE FILL OUT THE SITE PLAN ON THE BACK)

DEQ MICHIGAN DEPARTMENT OF ENVIRONMENTAL QUALITY
DRINKING WATER & RADIOLOGICAL PROTECTION DIVISION
WATER WELL AND PUMP RECORD

Completion is required under authority of Part 127 Act 368 PA 1978
Failure to comply is a misdemeanor

PERMIT NO:

WS00-77-104

TAX NO:
77-008-650-021-00

1. LOCATION OF WELL

County Schoolcraft

Township Name

Thompson

Fraction

1/4 1/4 1/4

Section No.

18

Town No.

40

Range No.

16



Distance and Direction from Road Intersection

End of Hidden
Shores Lake

Street Address & City of Well Location

Locate with 'x' in Section Below

Sketch Map

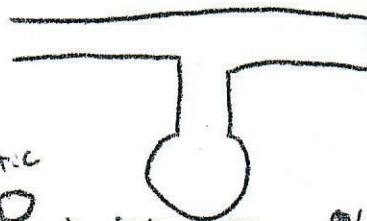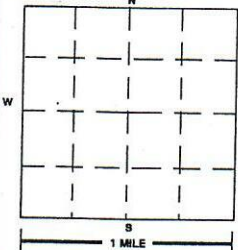

2. FORMATION DESCRIPTION

THICKNESS
OF
STRATUM

DEPTH TO
BOTTOM OF
STRATUM

<u>LOAM</u>	<u>3</u>	<u>3</u>
<u>Med. Sand</u>	<u>26</u>	<u>29</u>
<u>Sand, Clay & Gravel Mix</u>	<u>5</u>	<u>34</u>
<u>Gray, Tan Limestone</u>	<u>28</u>	<u>62</u>

USE A 2ND SHEET IF NEEDED

15. ABANDONED WELL PLUGGED?

☐ Yes ☐ No

Casing Diameter _____ in. Depth _____ ft.

PLUGGING MATERIAL:

☐ Cement/Bentonite Slurry

No. of Bags _____

☐ Neat Cement

☒ Concrete Grout

Casing Removed? ☐ Yes ☐ No

☐ Bentonite Slurry

☐ Bentonite Chips

☐ Yes ☐ No

16. REMARKS: (Elevation, Source of Data, etc.)

on 40' Drop

Pump to go

17. DRILLING MACHINE OPERATOR:

☒ Employee ☐ Subcontractor

Name GARIE KOPECKY

OK
7-27-01
gnt

3. OWNER OF WELL

Address

MARK MAKIE

159 MANDI LANE
RAMONA, CA 92065

Address Same as Well Location ☐ Yes ☒ No

4. WELL DEPTH:

Date Completed

62 ft. 6/26/01

☒ New Well

☐ Replacement Well

5. ☐ Cable Tool

☐ Hollow Rod

☒ Rotary

☐ Auger/Bored

☐ Driven

☐ Jetted

6. USE: ☒ Household

☐ Type I Public

☐ Type IIa Public

☐ Type IIb Public

☐ Type III Public

☐ Heat Pump

☐

7. CASING: ☐ Steel

☐ Threaded

☒ Plastic

☐ Welded

☐ Other

Height: Above Below

Surface: 2 ft

Diameter: 6 in. to 42 ft. depth

 in. to ft. depth

Weight: SPR21 lbs./ft.

BORE HOLE:

Diameter: 10 in. to 42 ft. depth

 in. to ft. depth

☐ Drive Shoe

☒ Shale Packer

8. SCREEN: ☒ Not Installed

☐ Gravel-Packed

Type _____

Diameter _____

Slot/Gauze _____

Length: _____

Set Between _____

ft. and _____

ft.

FITTINGS: ☐ K-Packer

☐ Bremer Check

☐ Blank Above Screen

ft. Other _____

9. STATIC WATER LEVEL:

4 ft. Below Land Surface

☐ Flowing

10. PUMPING LEVEL: Below Land Surface

40 ft. After 1 hrs. Pumping at 20 G.P.M.

☐ Plunger

☐ Bailer

☐ Air

☐ Test Pump

11. WELL HEAD COMPLETION:

☐ Pitless Adapter

☐ Basement Offset

☒ 12" Above Grade

☐ Well House

12. WELL GROUTED?

☐ No ☒ Yes

From 42 to 0 ft.

☒ Neat Cement

☒ Bentonite

☐ Other

No. of Bags 15

Additives 1 high yield

13. NEAREST SOURCE OF POSSIBLE CONTAMINATION:

Type Septic

Distance 60 ft.

Direction SE

Type _____

Distance _____ ft.

Direction _____

14. PUMP: ☒ Not Installed

☐ Pump Installation Only

Manufacturer's Name _____

Model Number _____

HP _____

Volts _____

Length of Drop Pipe _____

ft.

Capacity _____

G.P. M.

TYPE: ☐ Submersible

☐ Jet

☐ Other

PRESSURE TANK:

Manufacturer's Name _____

Model Number _____

Capacity _____

Gallons _____

18. WATER WELL CONTRACTOR'S CERTIFICATION:

This well was drilled under my jurisdiction and this report is true to the best of my knowledge and belief.

Kopecky well Drilling

REGISTERED BUSINESS NAME

2196

REGISTRATION NO.

Address Box 91 Gulliver, MI

49840

Signed _____


AUTHORIZED REPRESENTATIVE

Date 6/28/01

SKETCH THE FOLLOWING LOCATIONS BELOW:

1. PROPERTY LINES
2. ROAD AND DRIVEWAY
3. HOUSE AND OUTBUILDINGS
4. ALL SEPTIC TANKS AND DRAINFIELDS (INCLUDE ALL NEIGHBORING WELLS WITHIN 50' OF PROPERTY LINES)
5. ALL ACTIVE AND ABANDONED WELLS (INCLUDE ALL NEIGHBORING WELLS WITHIN 50' OF PROPERTY LINES)
6. LIST MEASURED DISTANCE BETWEEN WELL & SEPTIC TANK AND WELL & DRAINFIELD
7. LIST MEASURED DISTANCE FROM A FIXED POINT (SUCH AS A CORNER OF A BUILDING) TO:
 - A. MANHOLE COVER OF SEPTIC TANK
 - B. HEADER OF DRAINFIELD

COPY

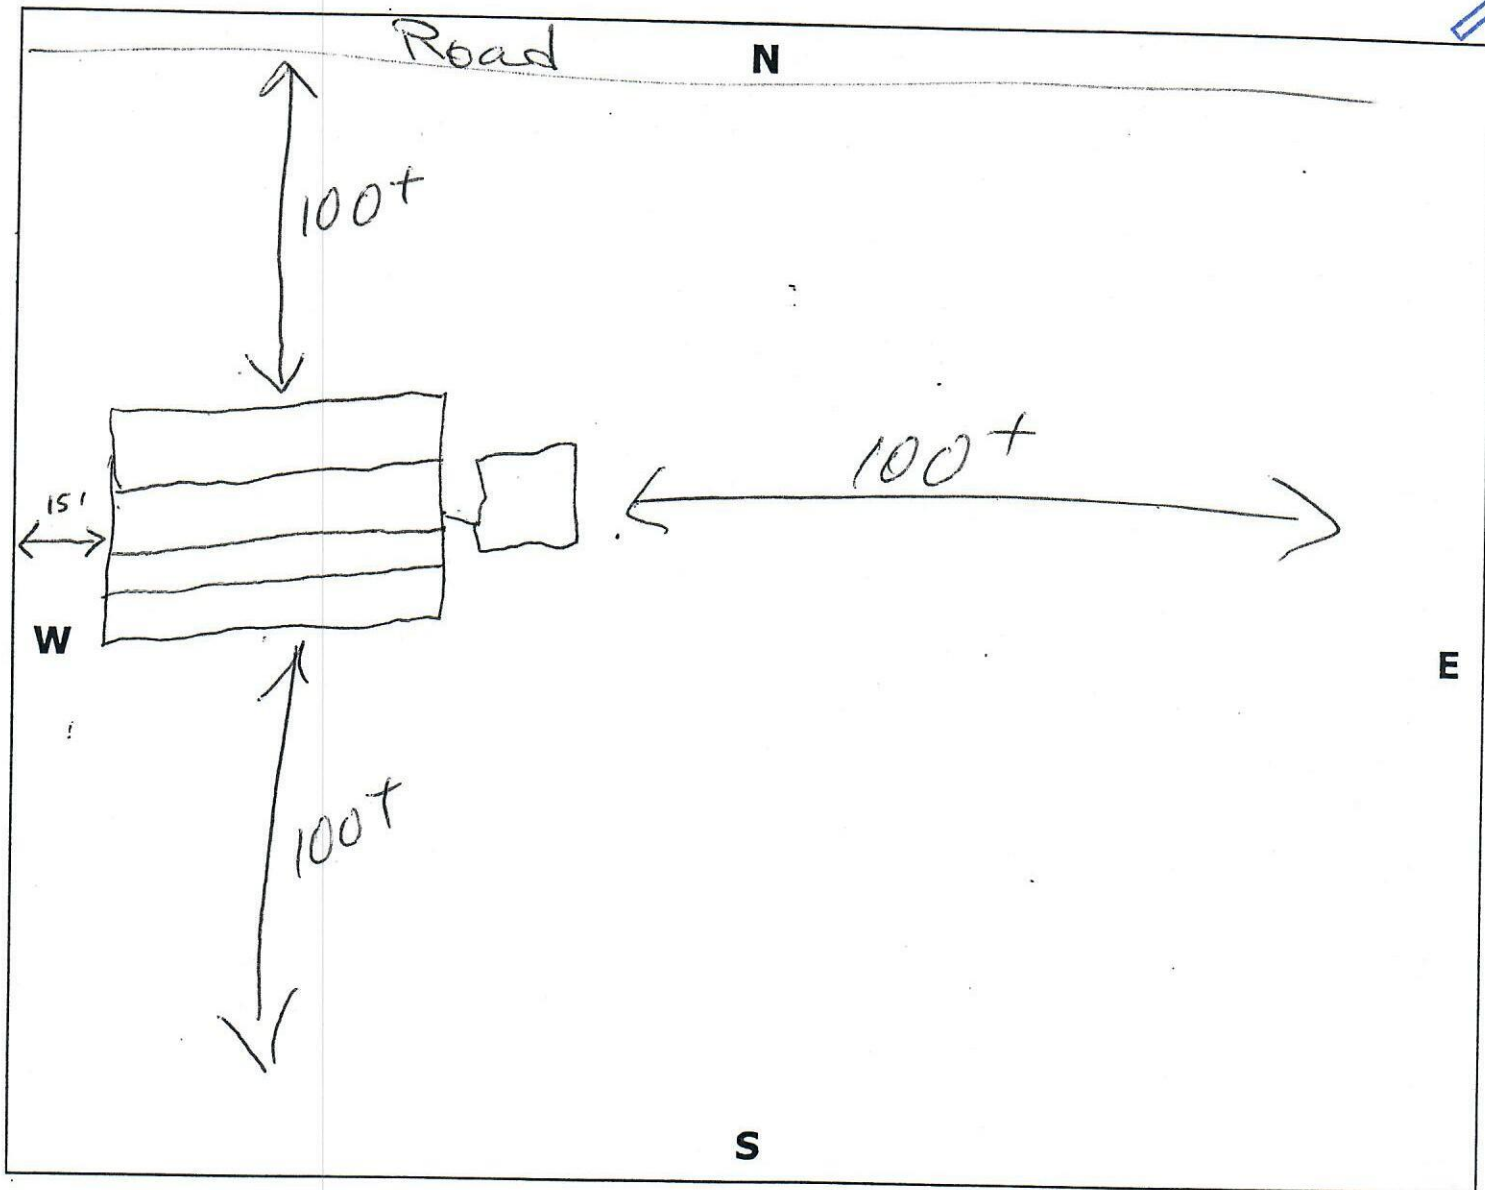

INSTALLER AFFIDAVIT OF INSTALLATION: THIS IS TO CERTIFY THAT THE UNDERSIGNED, AS _____ OWNER ☒ CONTRACTOR, DO CERTIFY THAT ALL AUTHORIZED WORK HAS BEEN CONSTRUCTED IN ACCORDANCE WITH THE SUPERIOR HEALTH CODE.

COMMENTS _____

AUTHORIZED SIGNATURE Allen Desjardien, DATE 10-10-00

FIRM Desjardien Excavating Inc

DEPARTMENT USE ONLY:

REVIEWED BY: Jennifer Hubble, DATE 10-26-00